

Key Plan	
LEGEND	
	REMOVED/RENOVATE
	PROPOSED PARTITION
	EXISTING PARTITION

GEORGE/CORNELLUS RESIDENCE
321 CENTRAL ST., AUBURNDALE, MA 02468

CARR, LYNCH AND SANDELL, INC.
Architects Landscape Architects Urban Designers Planners
727 Massachusetts Avenue
Cambridge, MA 02139
617 681-6586 TEL
617 681-4444 FAX
Incorporated 1980

drawing title:
EXISTING
Site Plan




scale: 1" = 20'
date: 03/29/11
drawn by: WE
project #: 1010
L1.0



Existing Site Plan
SCALE: 1" = 20'

PRICING SET - NOT FOR CONSTRUCTION

Key Plan

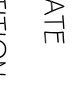LEGEND	
	REMOVE/RENOVATE
	PROPOSED PARTITION
	EXISTING PARTITION


GEORGE/CORNELIUS RESIDENCE
321 CENTRAL ST., AUBURNDALE, MA 02466

CARR, LYNCH AND SANDELL, INC.
Architects Landscape Architects Urban Designers Planners


327 Massachusetts Avenue
Cambridge, MA 02139
617 661-6666 TEL
617 661-8822 FAX
Incorporated 1989

drawing title:
EXISTING
Basement & First Floor
Plans

scale: 1/4" = 1'-0"
date: 03/29/11
drawn by: JFR
project #: 1010
drawing no:
EX1.1

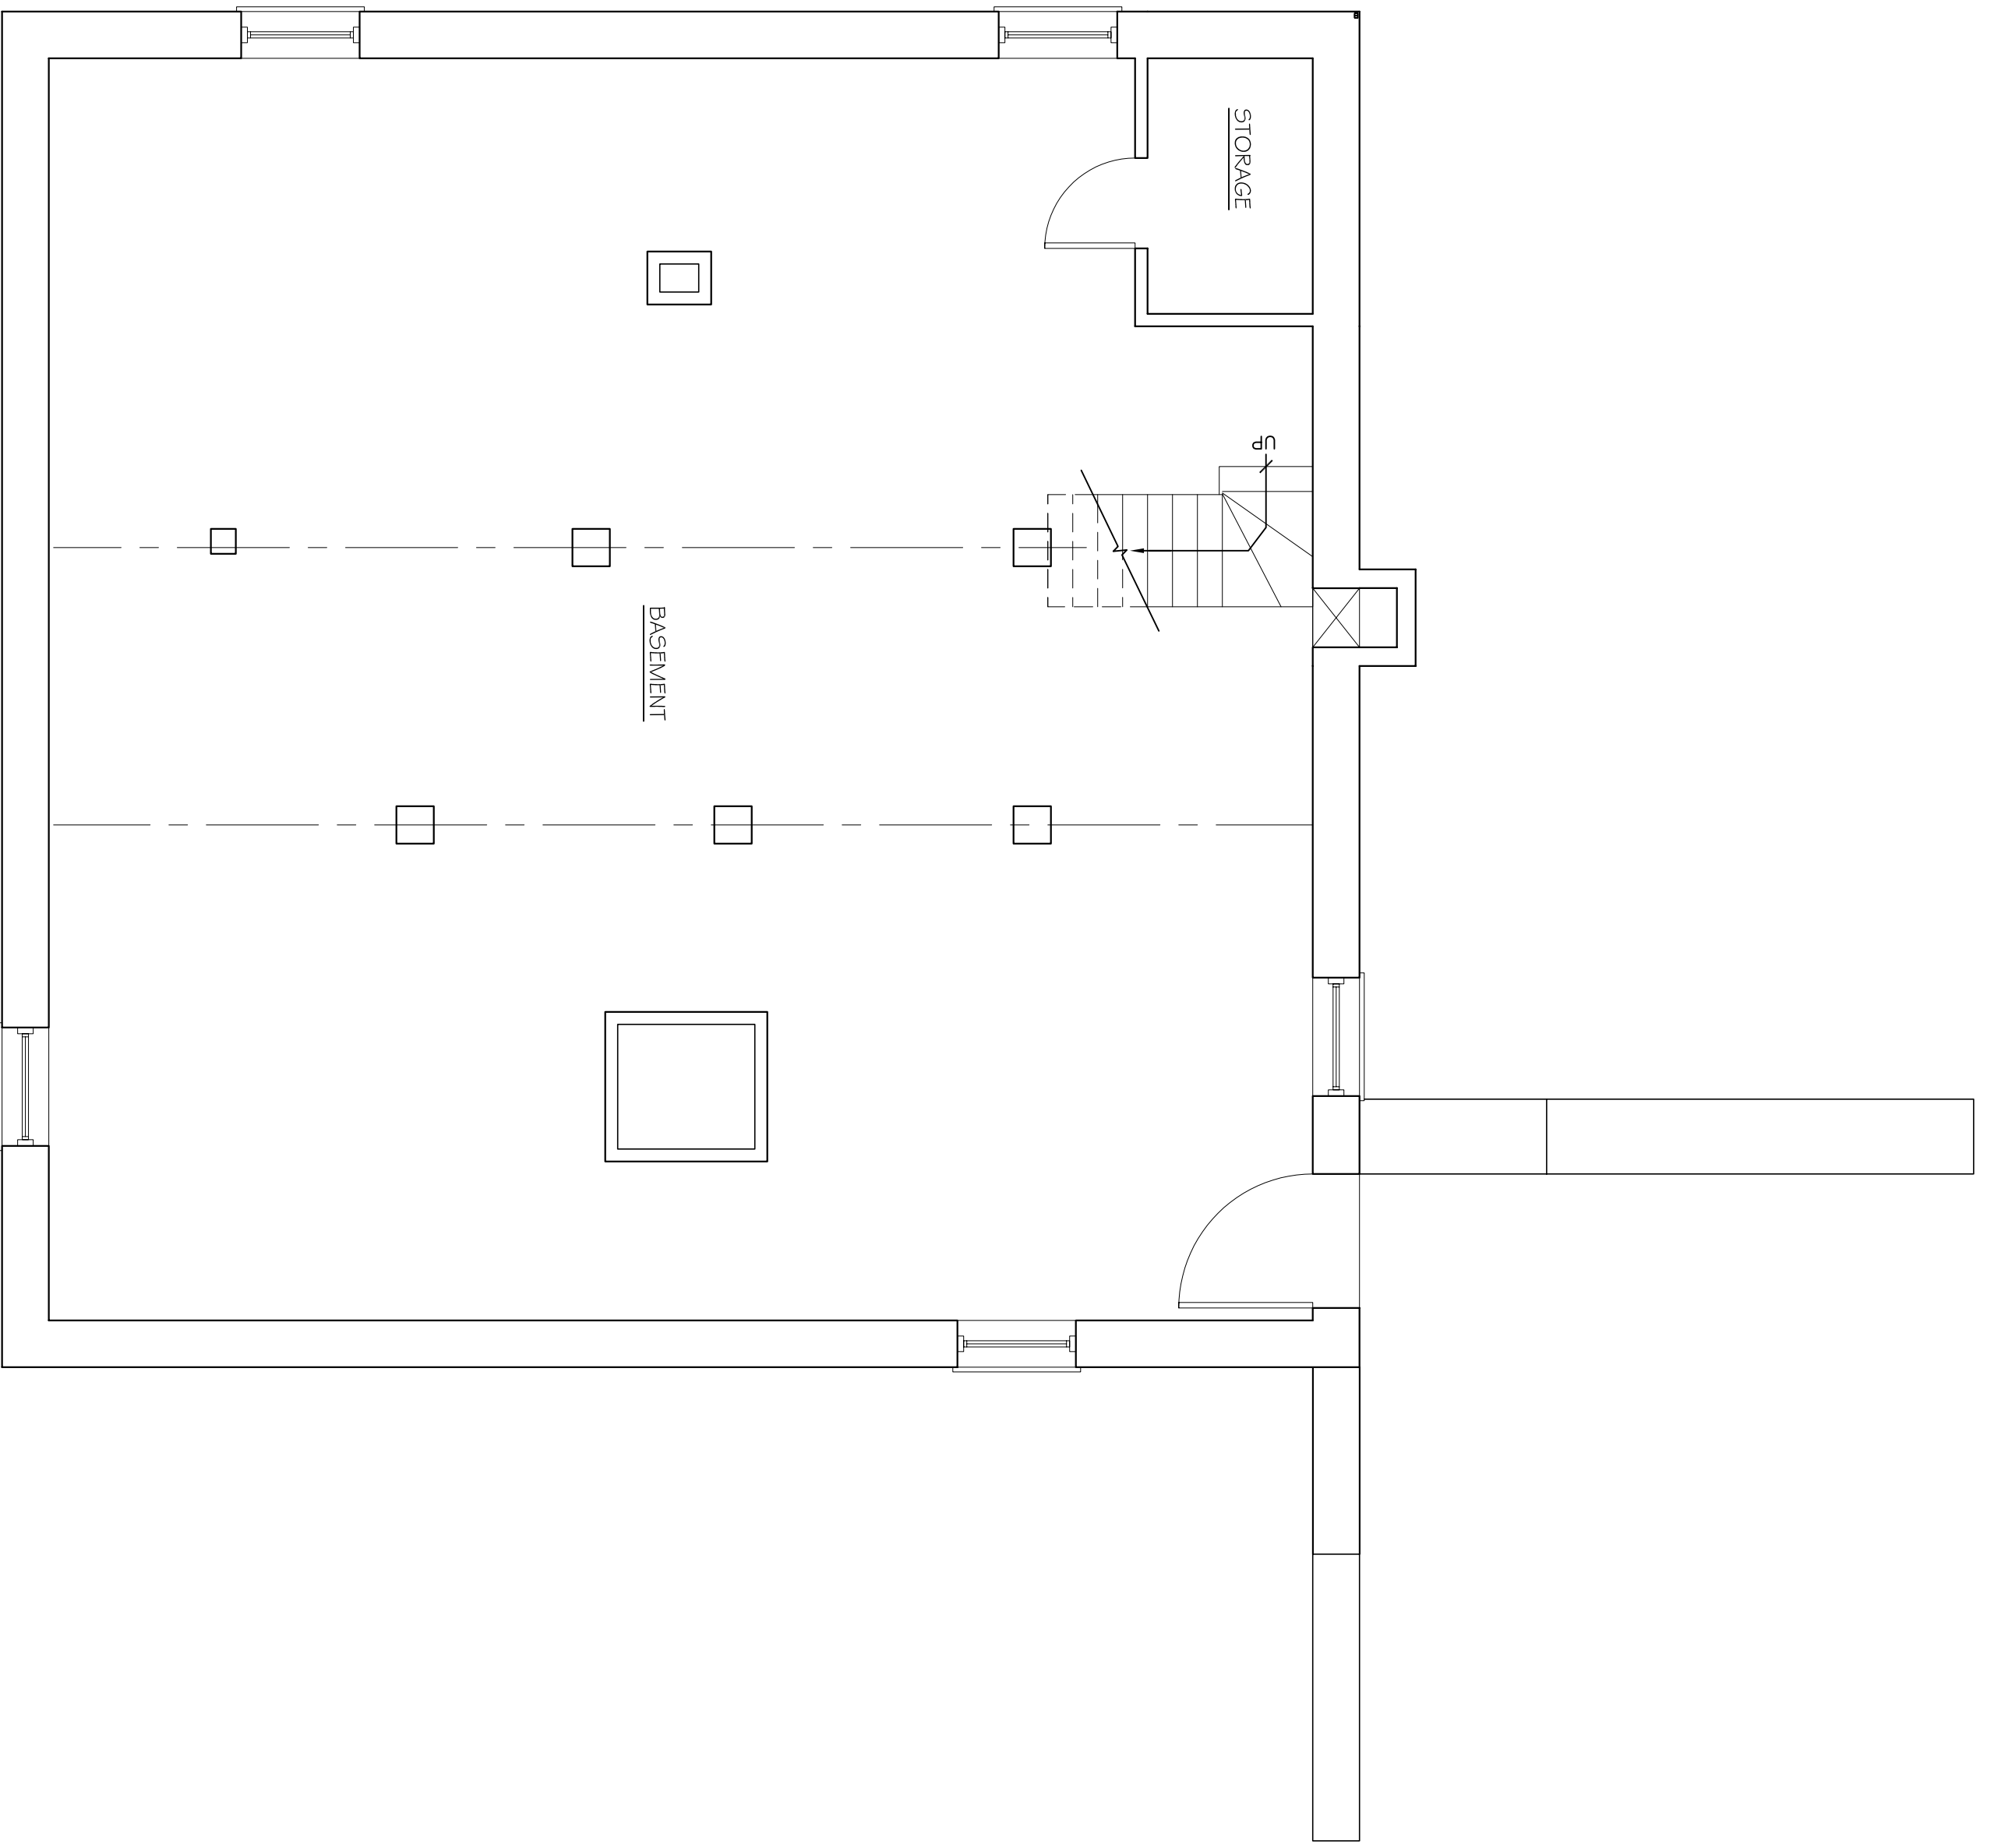

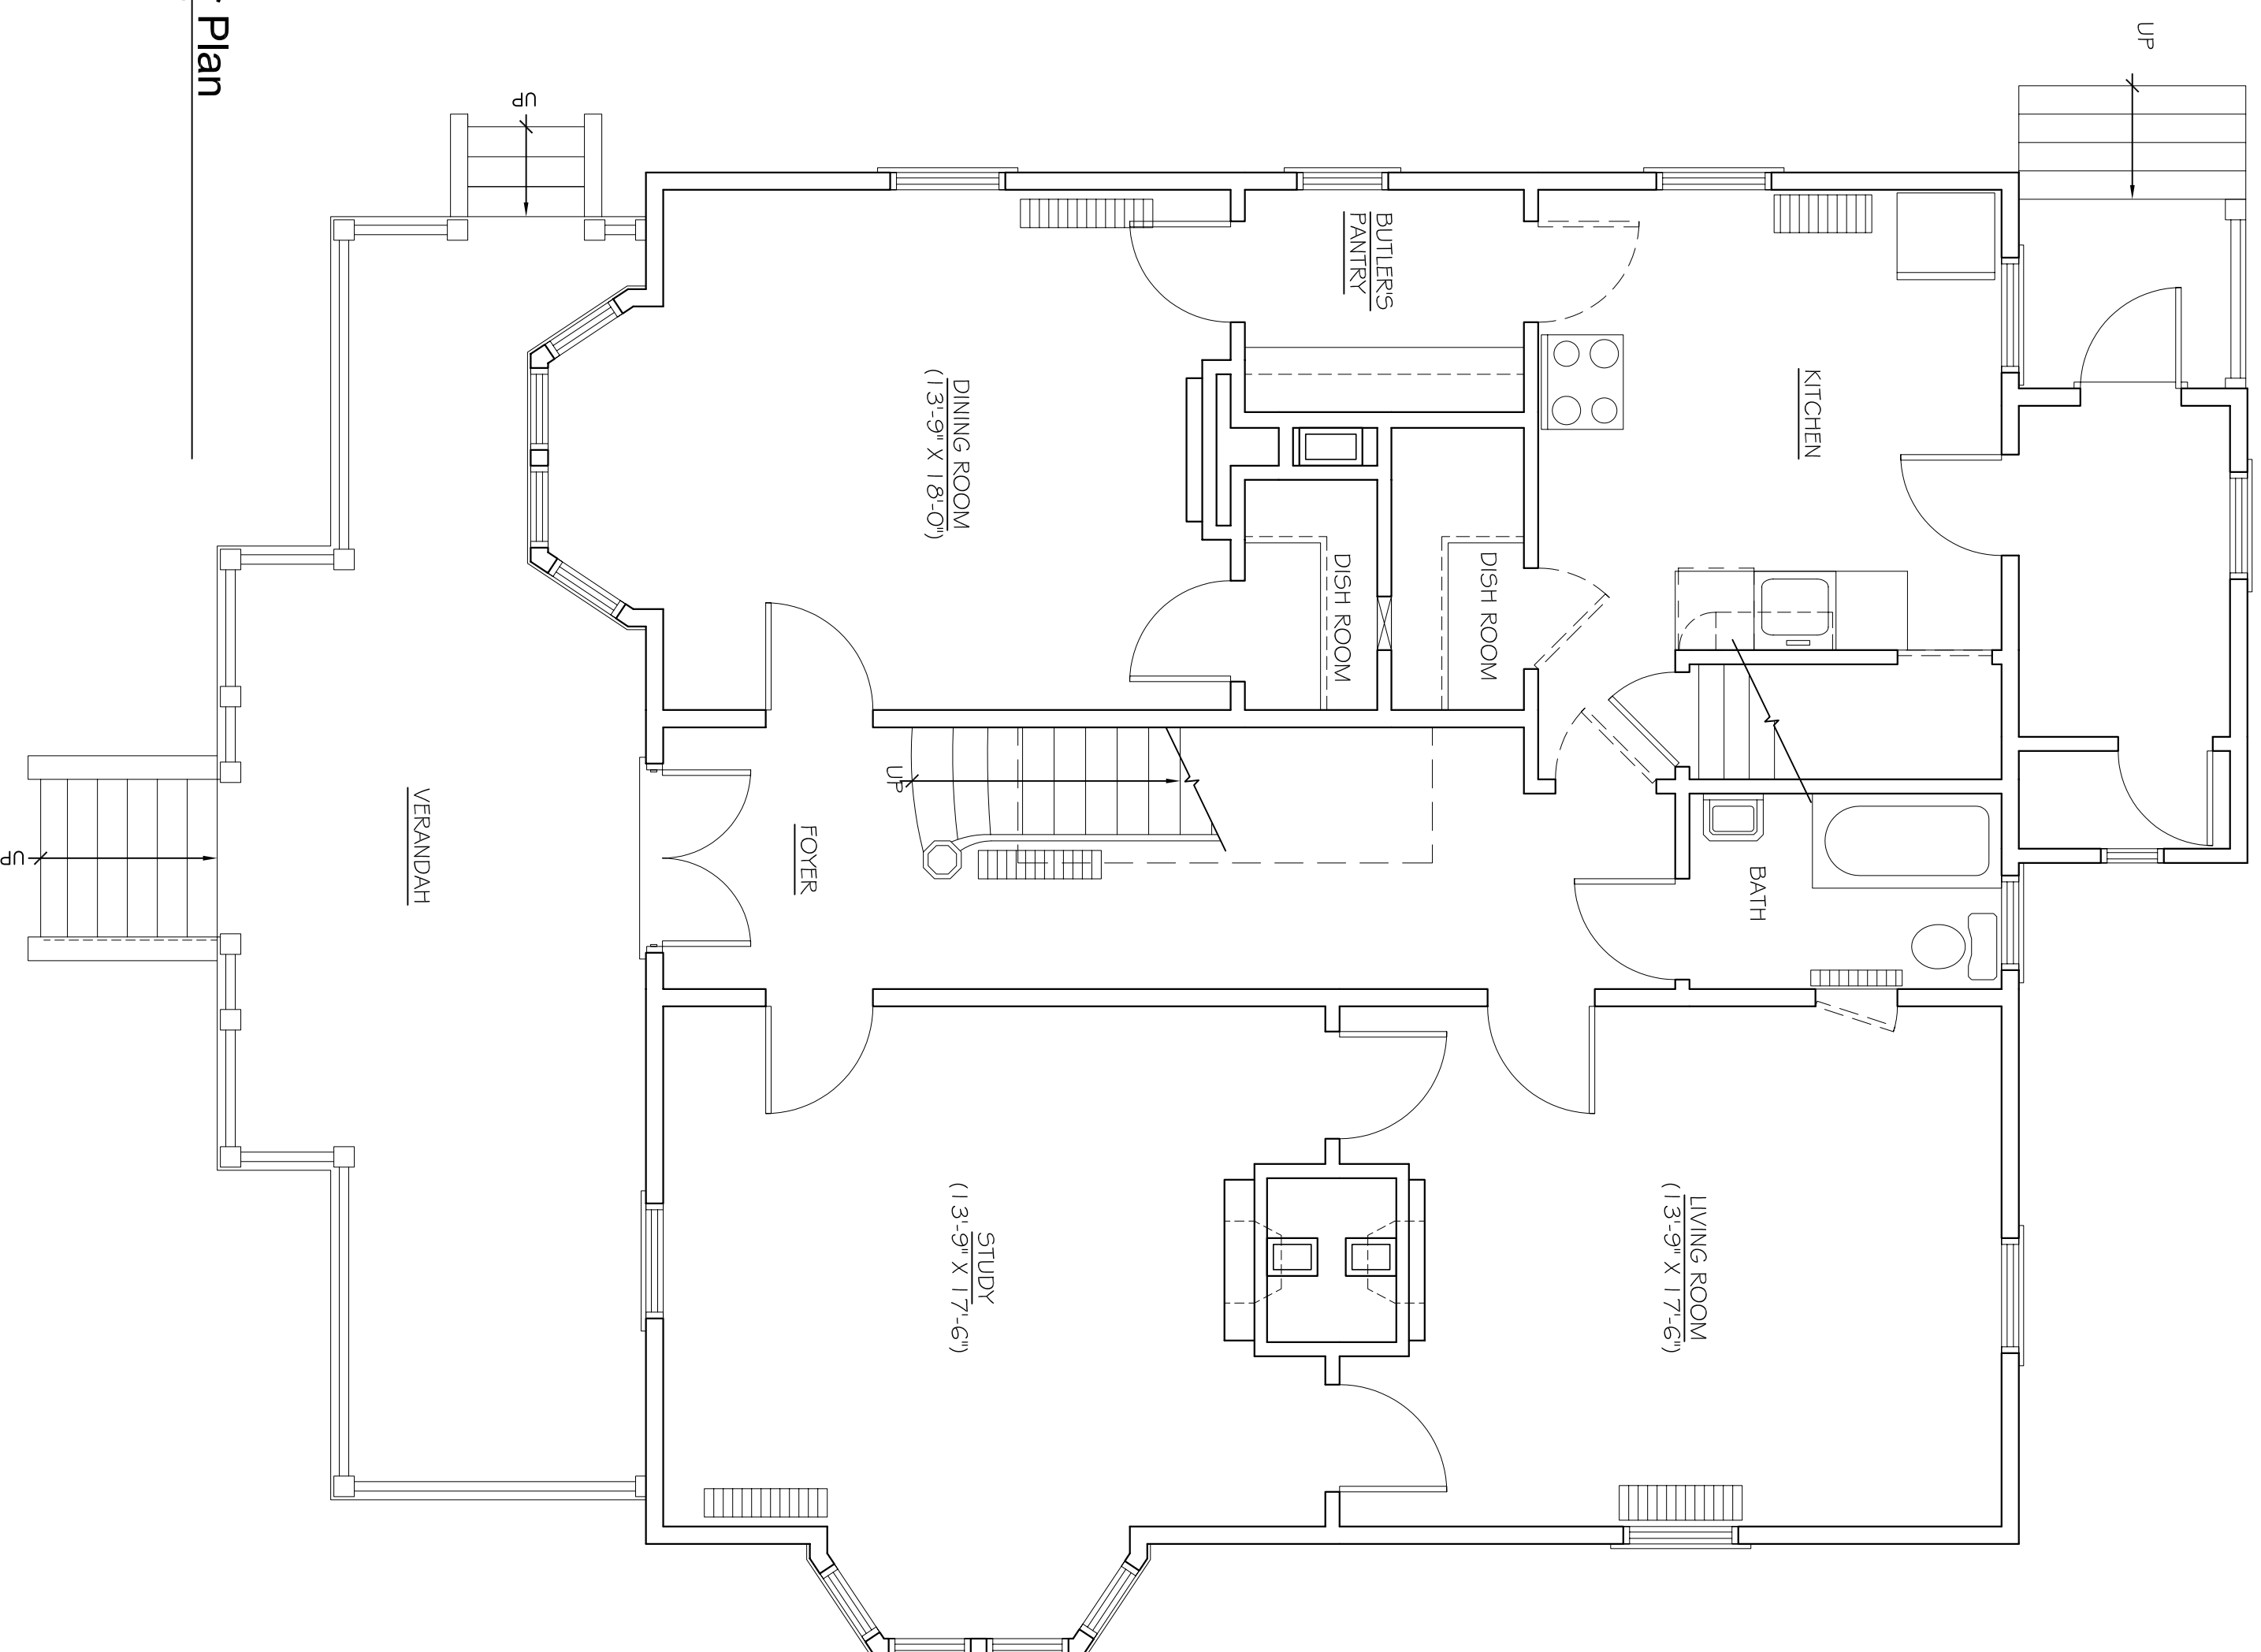


Basement Plan
SCALE: 1/4" = 1'-0"



First Floor Plan
SCALE: 1/4" = 1'-0"

PRICING SET - NOT FOR CONSTRUCTION

Key Plan


LEGEND	
	REMOVE/RENOVATE
	PROPOSED PARTITION
	EXISTING PARTITION

GEORGE/CORNELIUS RESIDENCE
321 CENTRAL ST., AUBURNDALE, MA 02466


CARR, LYNCH AND SANDELL, INC.
Architects Landscape Architects Urban Designers Planners
777 Massachusetts Avenue
Cambridge, MA 02138
617 661-6866 TEL
617 661-6822 FAX
incorporated 1989

drawing title:
EXISTING
Second Floor & Attic
Plans

scale: 1/4" = 1'-0"
date: 03/29/11 drawing no:
drawn by: JFR
project #: 1010
EX1.2

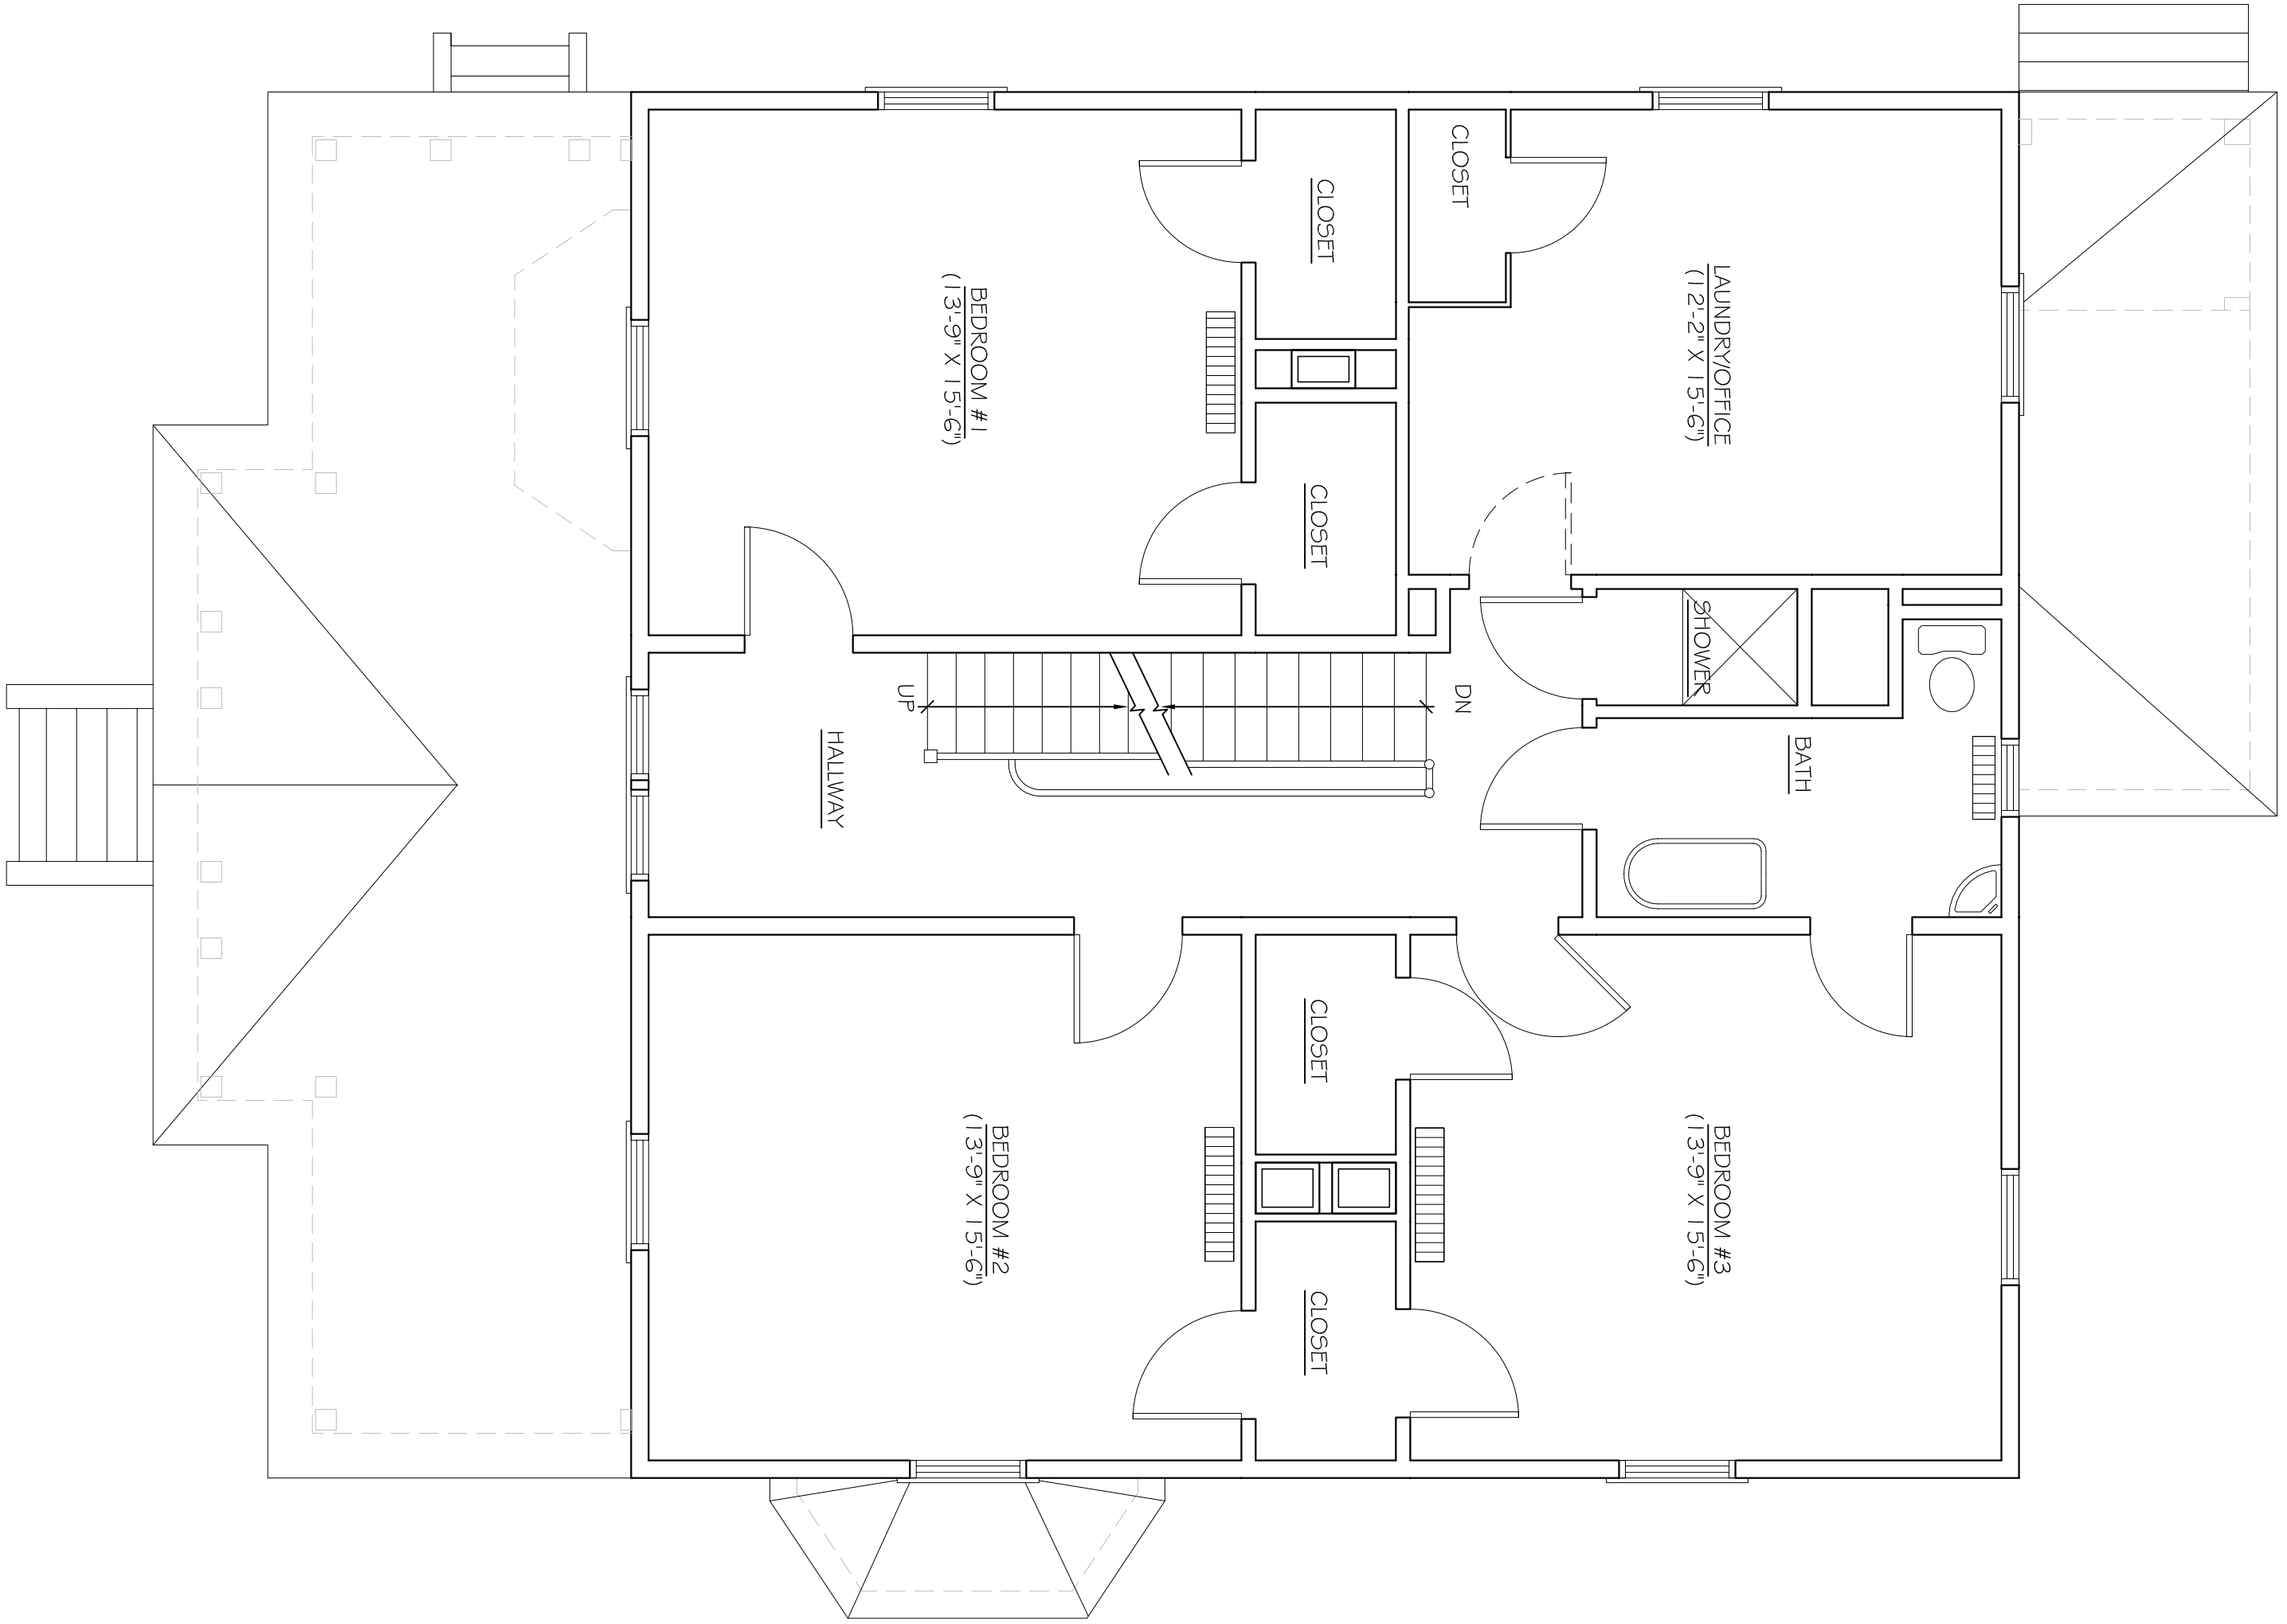

Second Floor Plan
SCALE: 1/4" = 1'-0"

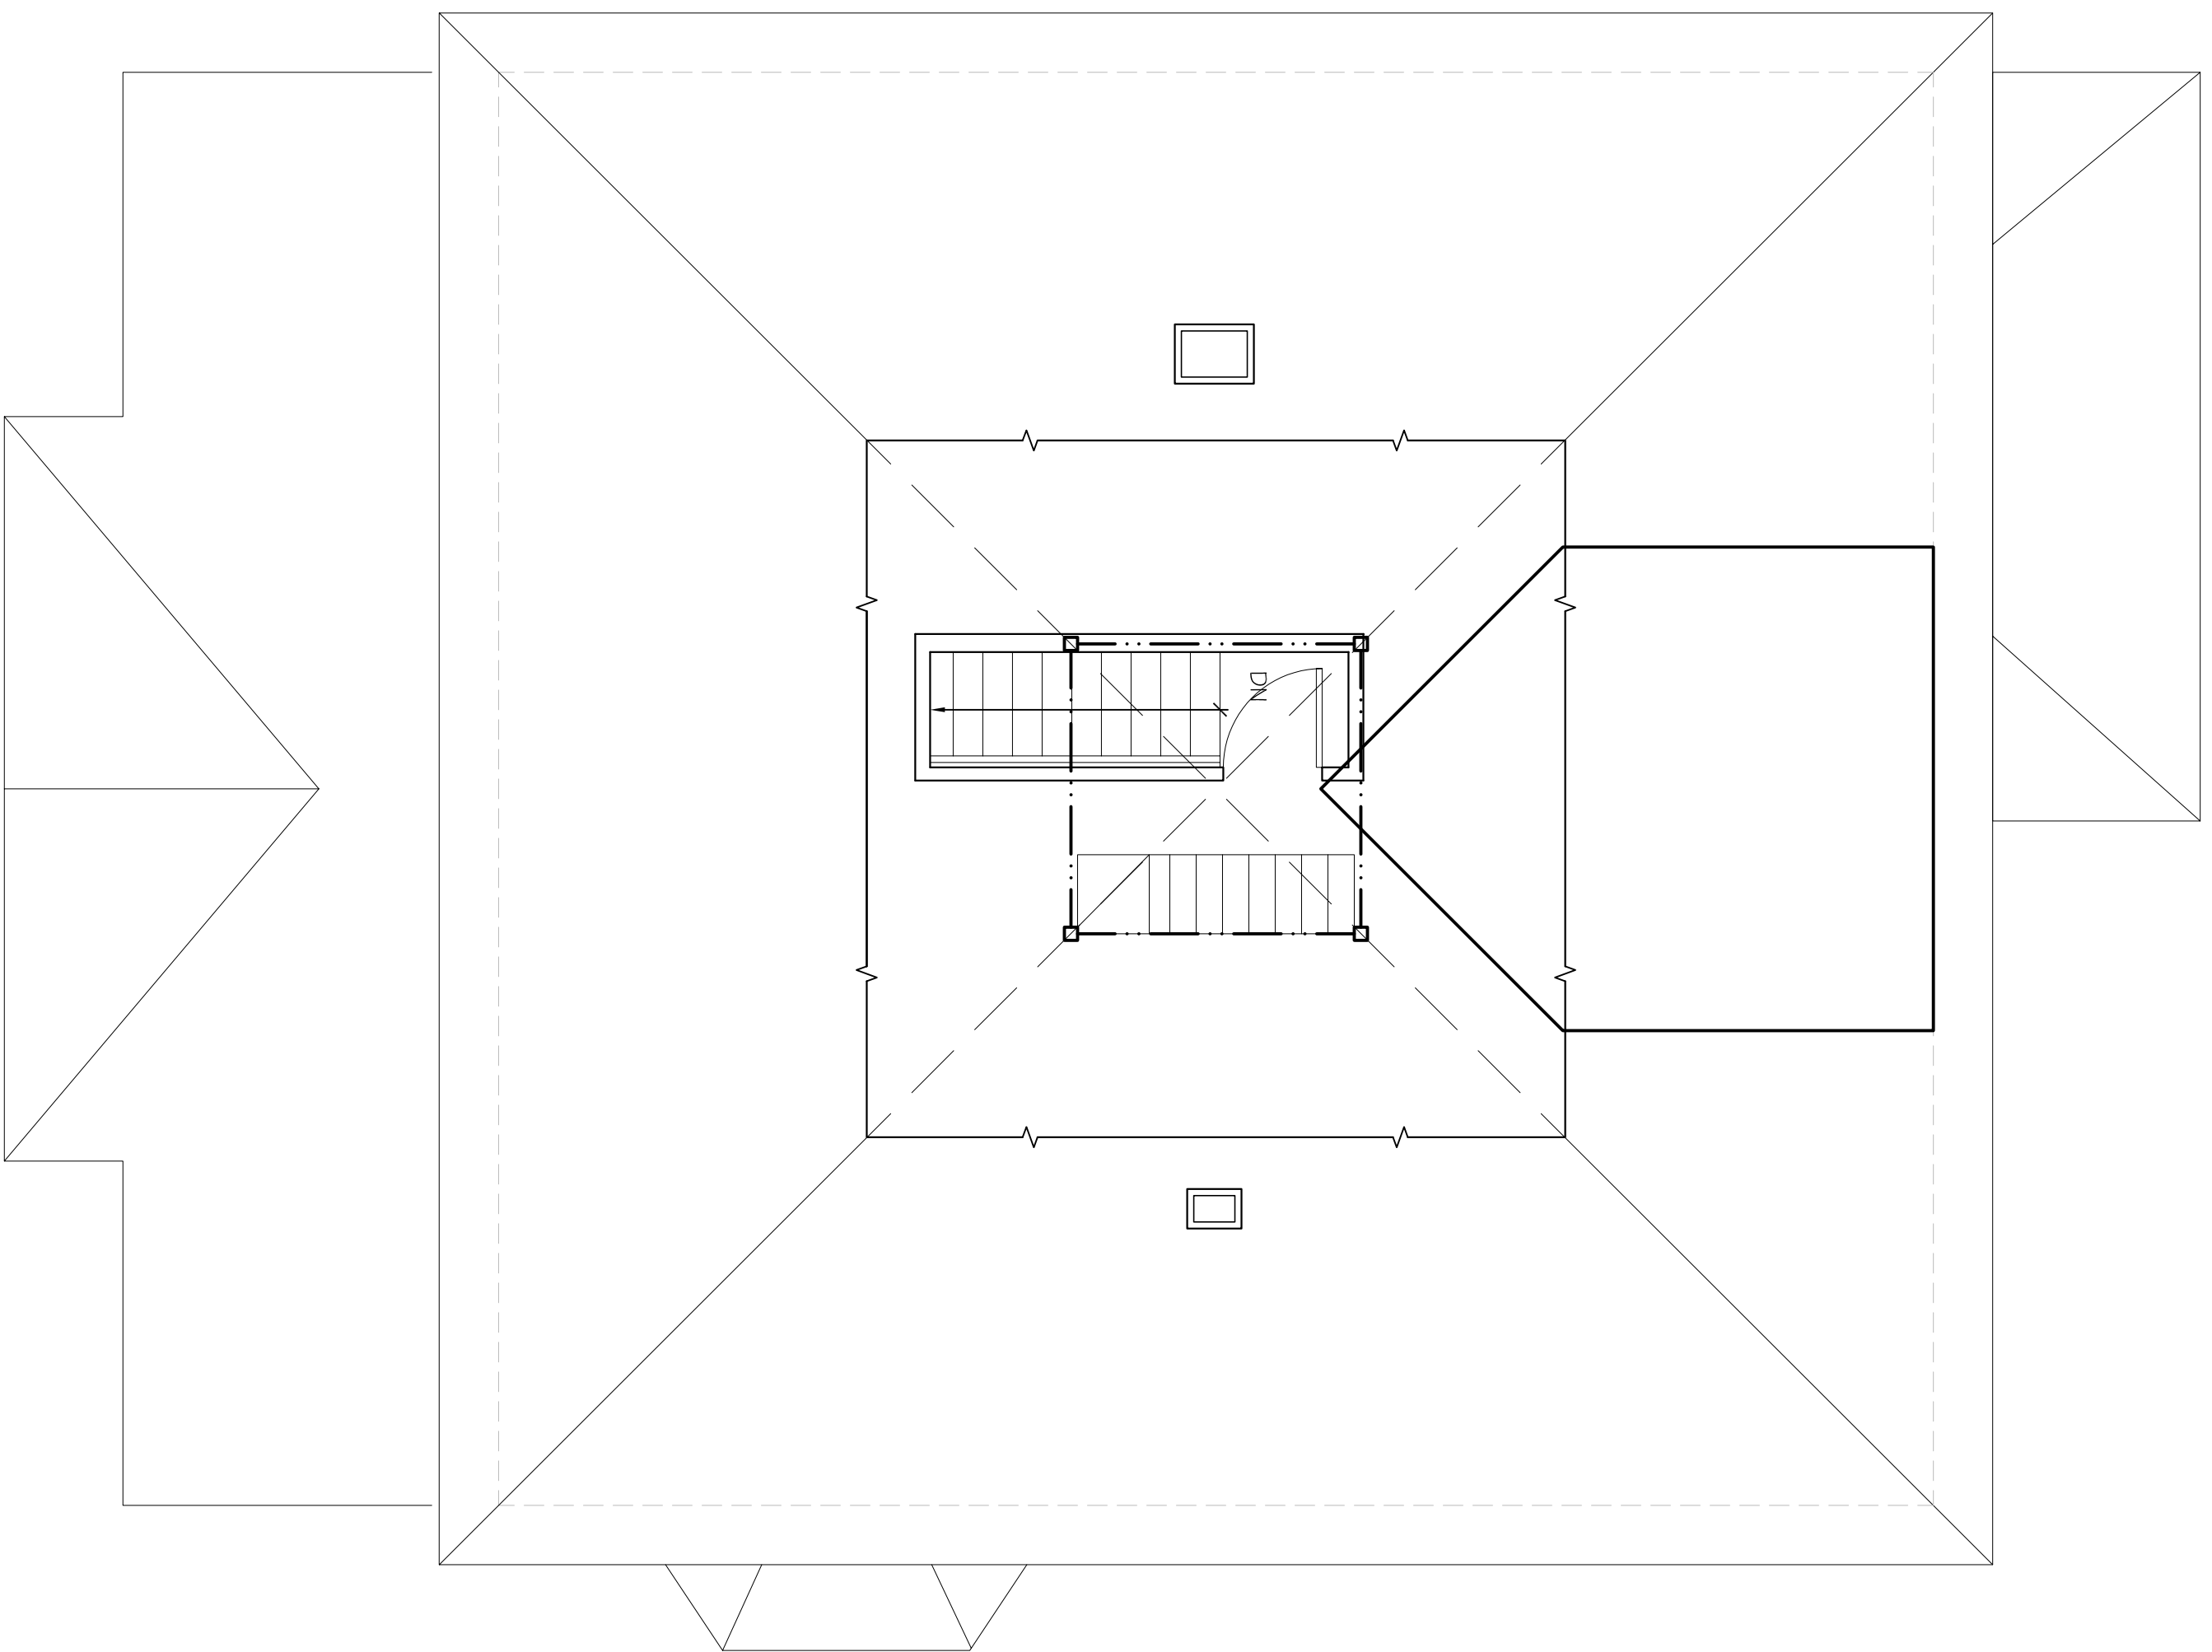

Attic Plan
SCALE: 1/4" = 1'-0"




D
1

2

3

4

5

LEGEND	
	REMOVED/RENOVATE
	PROPOSED PARTITION
	EXISTING PARTITION


Key Plan

GEORGE/CORNELLIUS RESIDENCE
321 CENTRAL ST., AUBURNDALE, MA 02466

CARR, LYNCH AND SANDELL, INC.
Architects Landscape Architects Urban Designers Planners
727 Massachusetts Avenue
Cambridge, MA 02139
617.661.5566 TEL
617.661.6522 FAX
Incorporated 1980

drawing title:
EXISTING
South & East
Elevations

scale: 1/4" = 1'-0"
date: 03/29/11
drawn by: JCH
project #: 1010
drawing no.: **EX2.1**

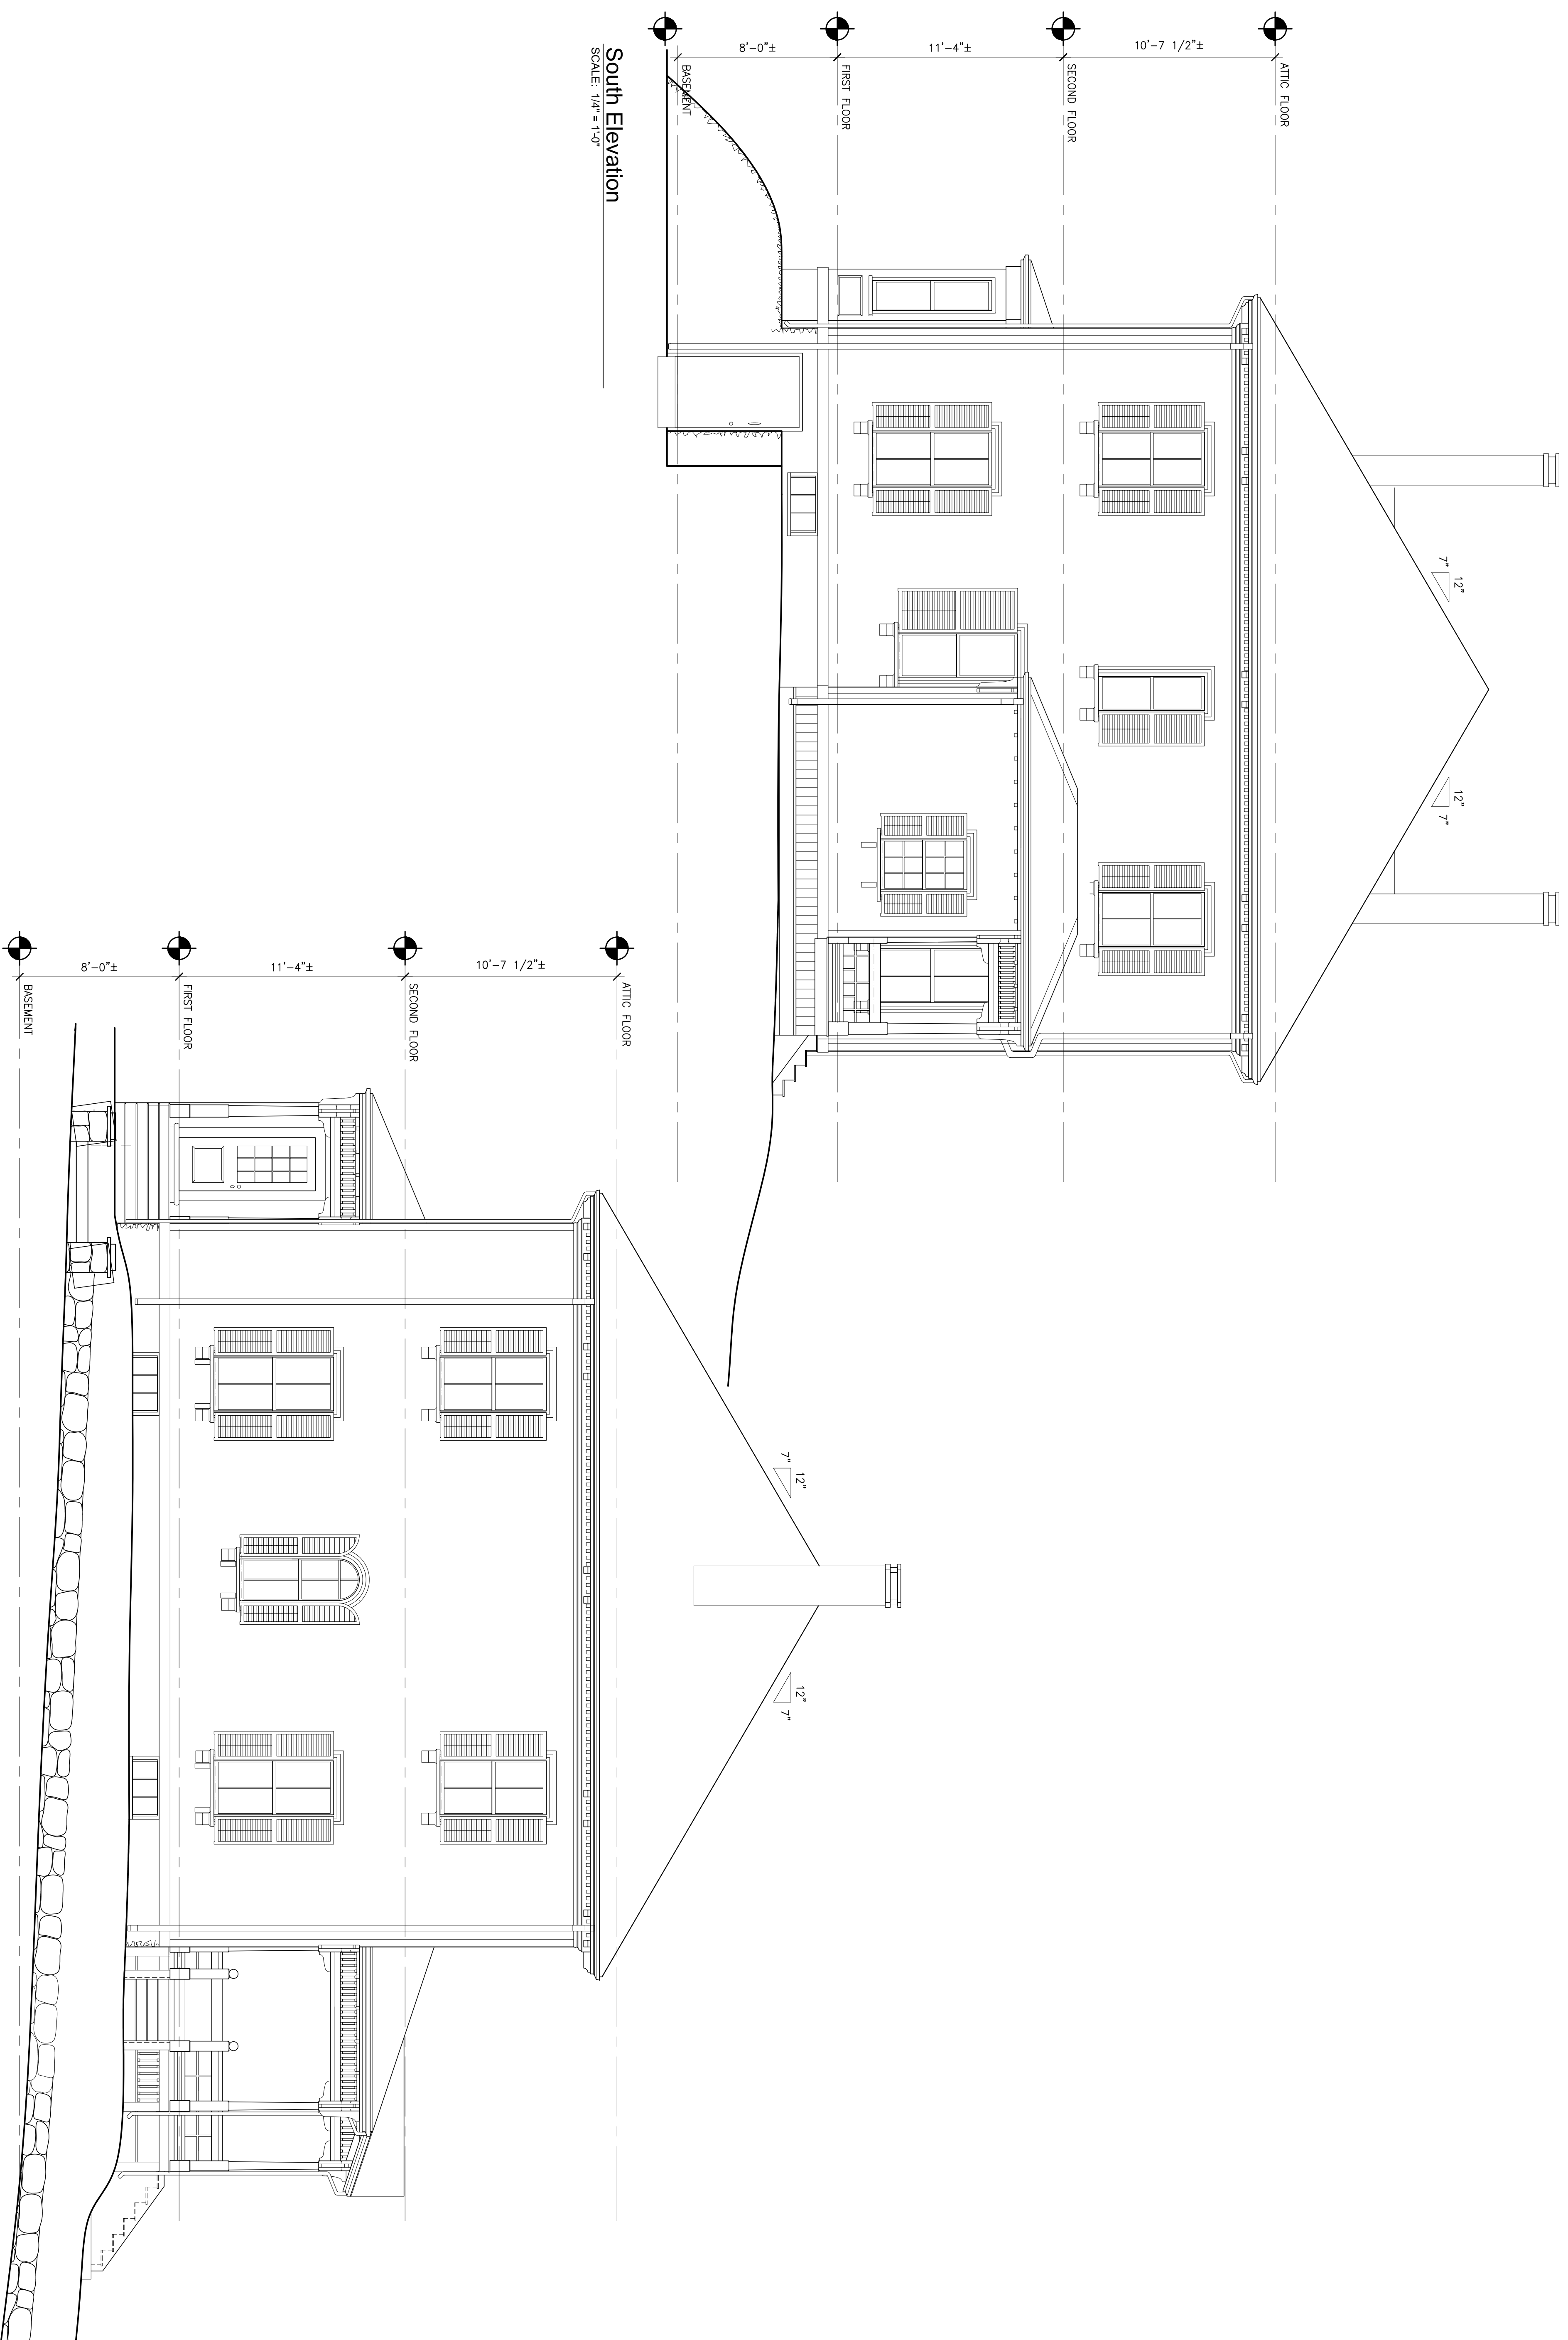

South Elevation
SCALE: 1/4" = 1'-0"




East Elevation
SCALE: 1/4" = 1'-0"

D

C

B

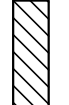A

LEGEND	
	REMOVED/RENOVATE
	PROPOSED PARTITION
	EXISTING PARTITION


Key Plan

GEORGE/CORNELLIUS RESIDENCE
321 CENTRAL ST., AUBURNDALE, MA 02466


CARR, LYNCH AND SANDELL, INC.
Architects Landscape Architects Urban Designers Planners
727 Massachusetts Avenue
Cambridge, MA 02139
617.661.5566 TEL
617.661.6222 FAX
Incorporated 1980

drawing title:
EXISTING
North & West
Elevations

scale: 1/4" = 1'-0"
date: 03/29/11
drawn by: JCH
project #: 1010
drawing no.: **EX2.2**

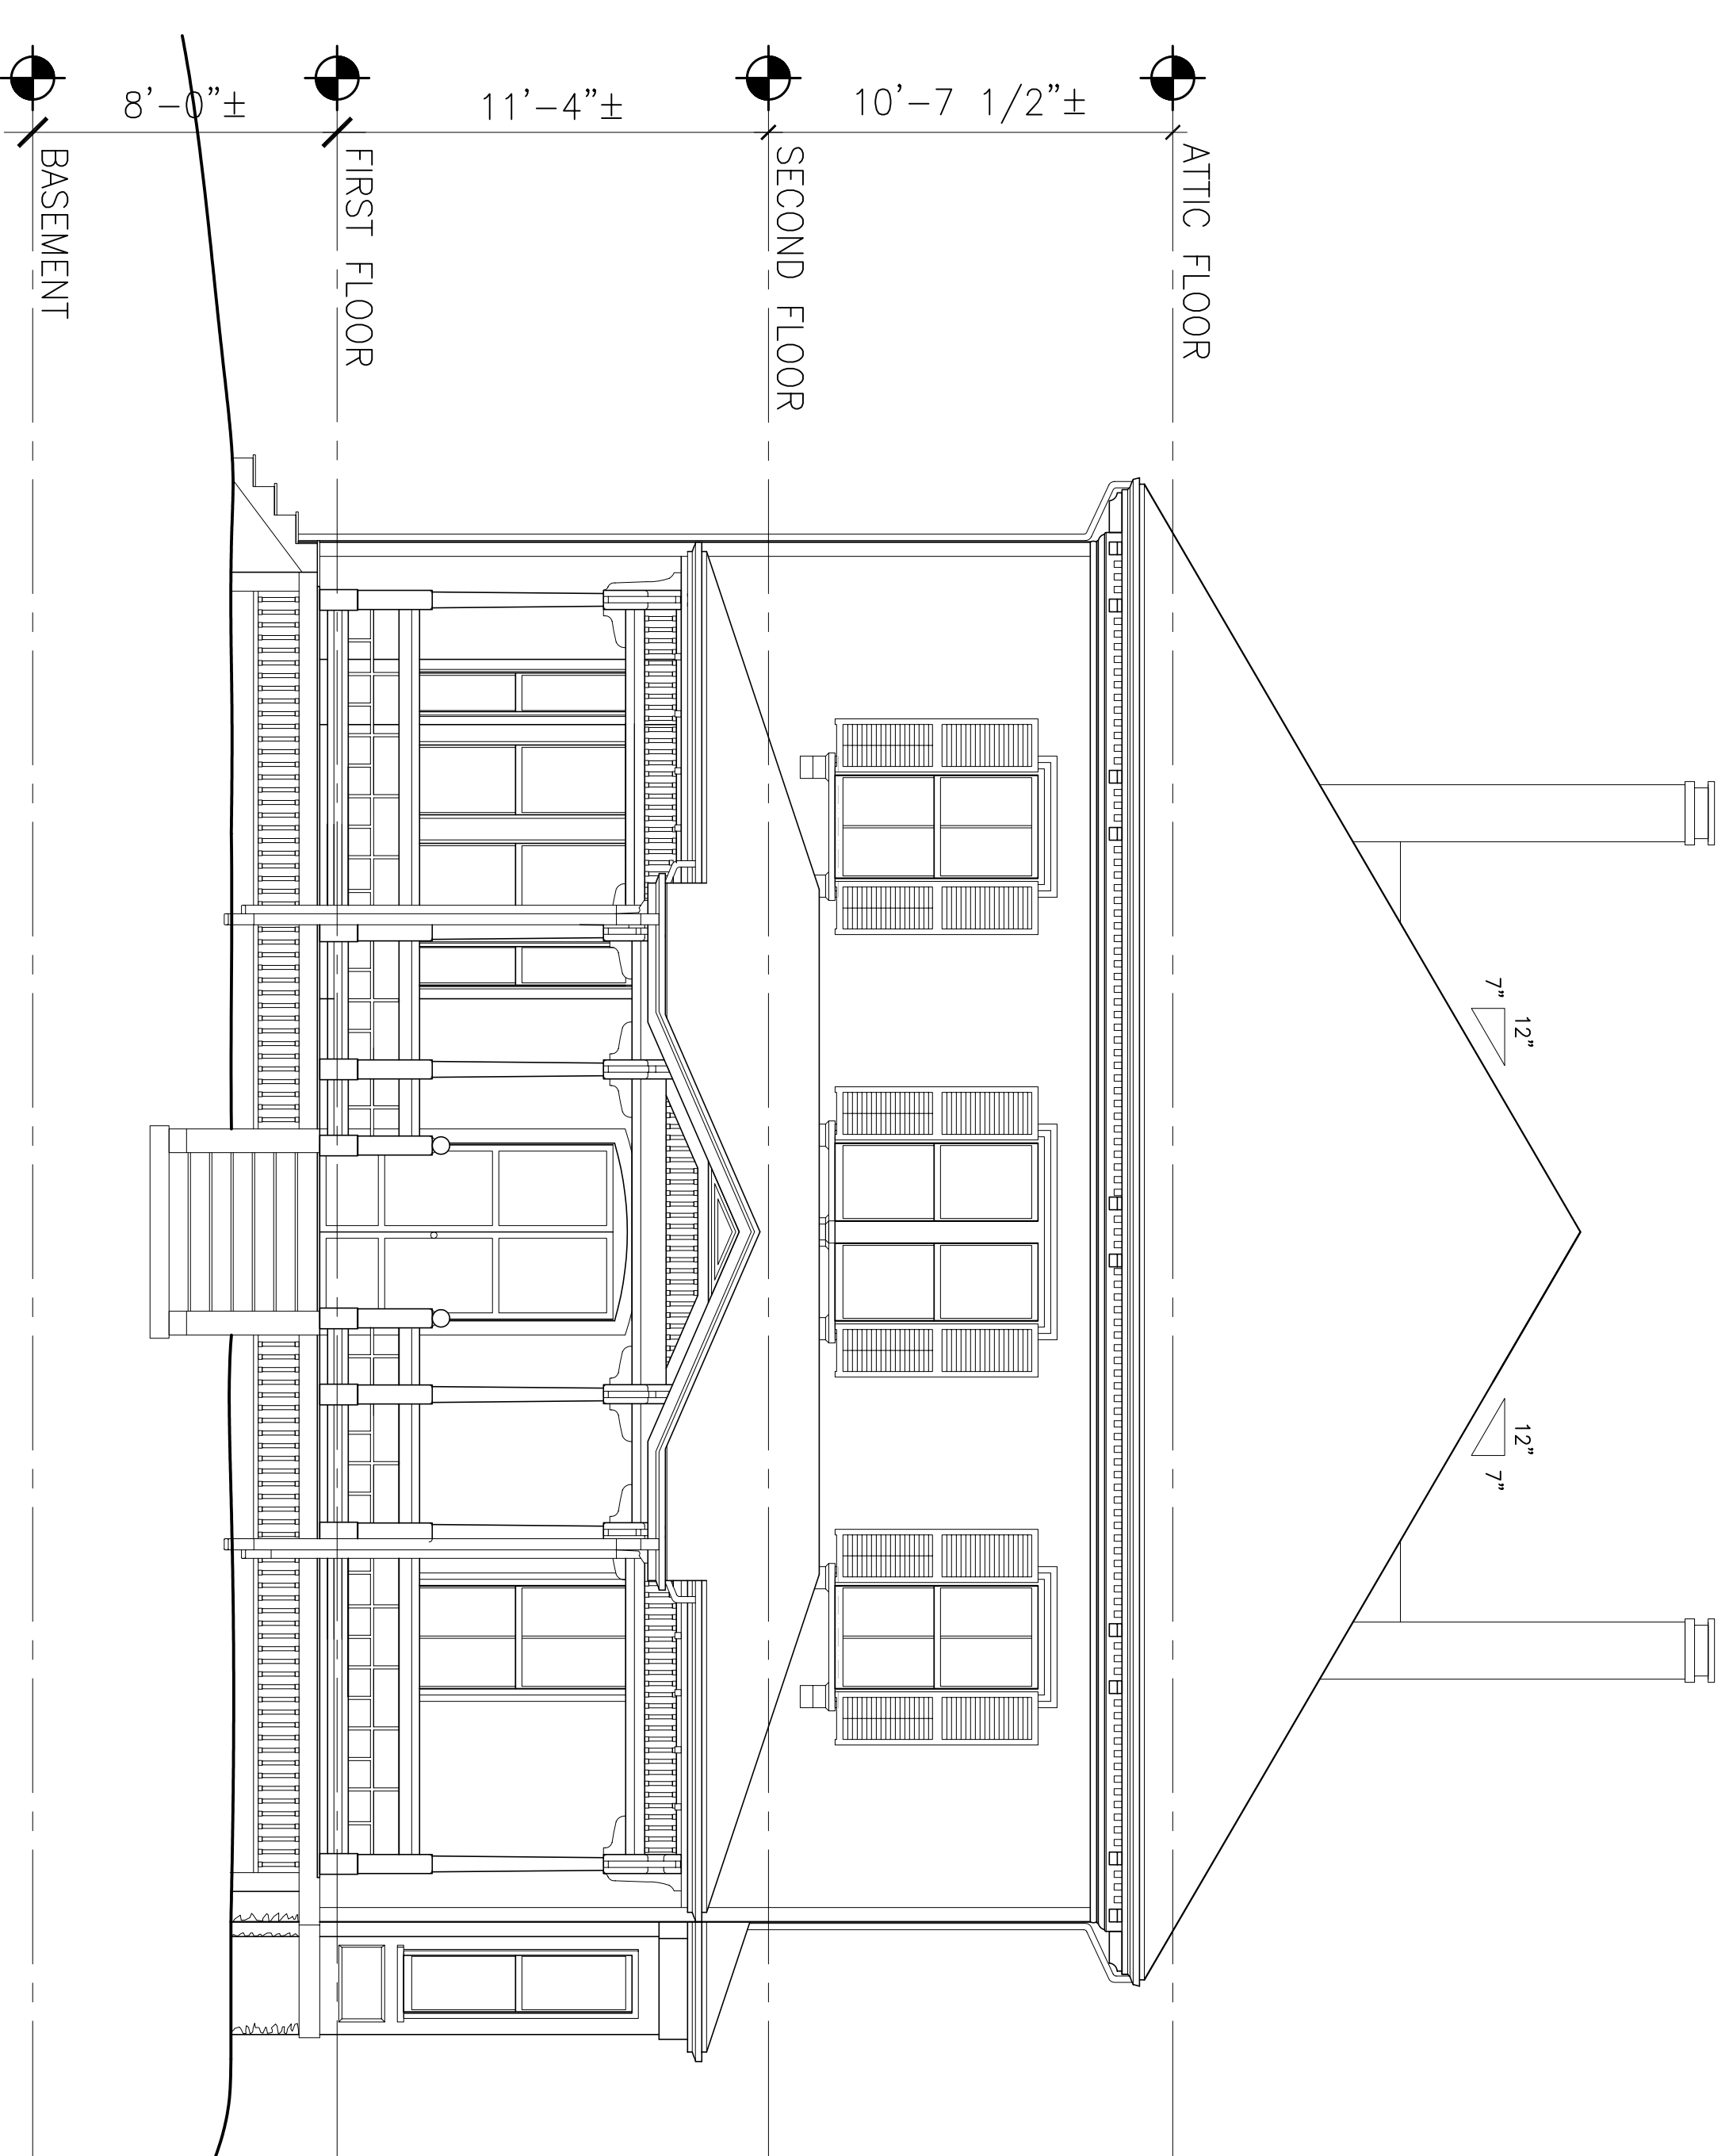

North Elevation
SCALE: 1/4" = 1'-0"

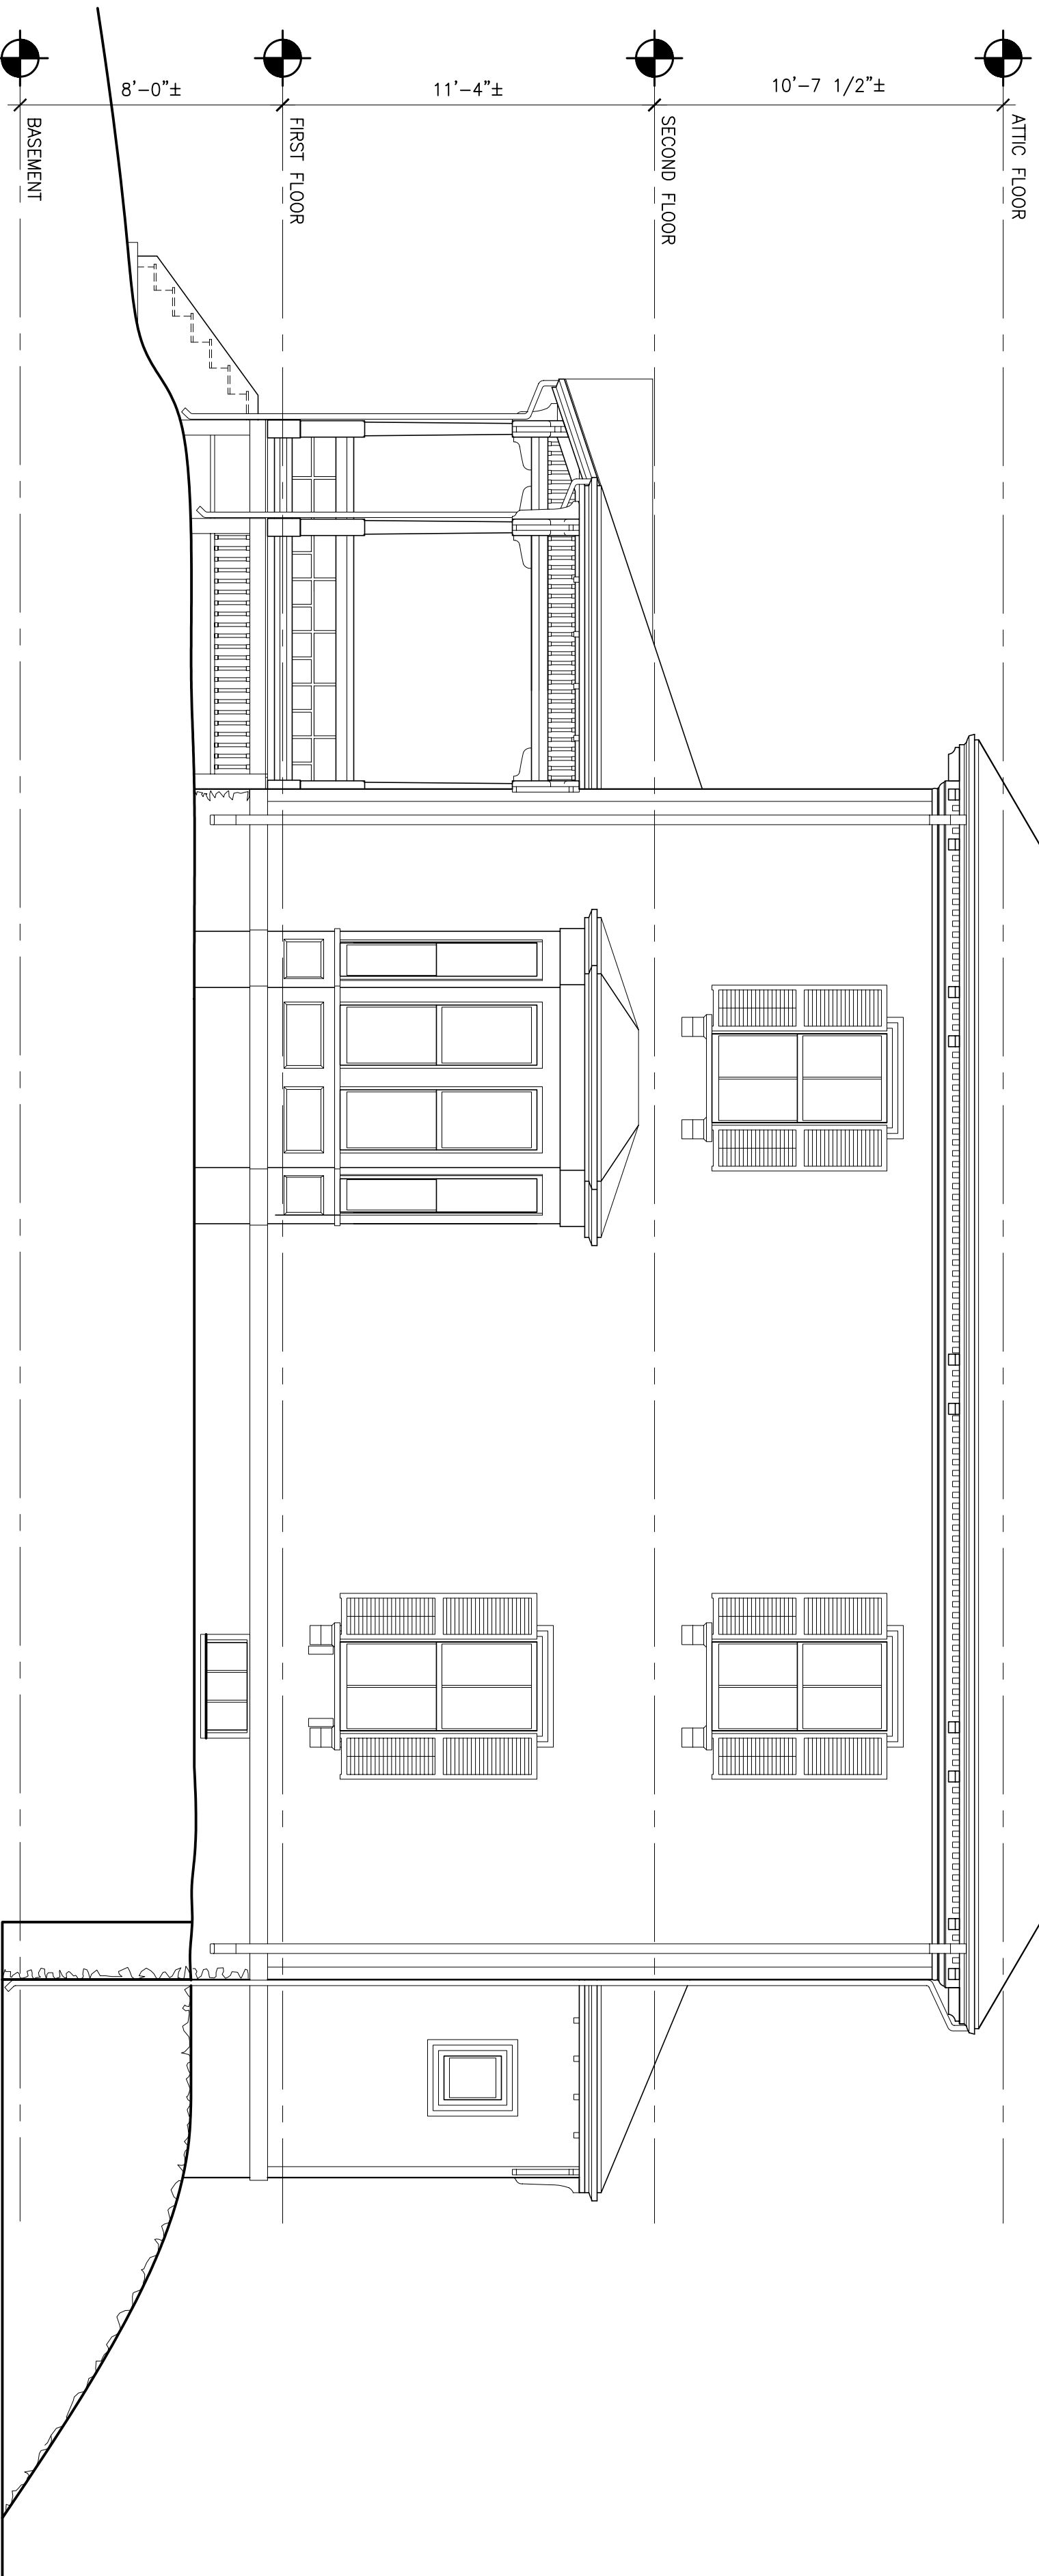

West Elevation
SCALE: 1/4" = 1'-0"

D

C

B

A